

MARION COUNTY SURVEYOR'S OFFICE



SECTION CORNER RECORD

DEBRA S. JENKINS
MARION COUNTY SURVEYOR

SEC. 36 TWN. 15_N RNG. 2_E

BRYAN F. CATLIN, PLS
TECHNICAL SUPERVISOR

Date: 5-21-09
Party Chief: Taylor
Crew: Finney
Type of Marker: Survey marker nail fd, survey marker nail set
Method of Establishment: County: 4-24-96
Name: 150236C 150236D

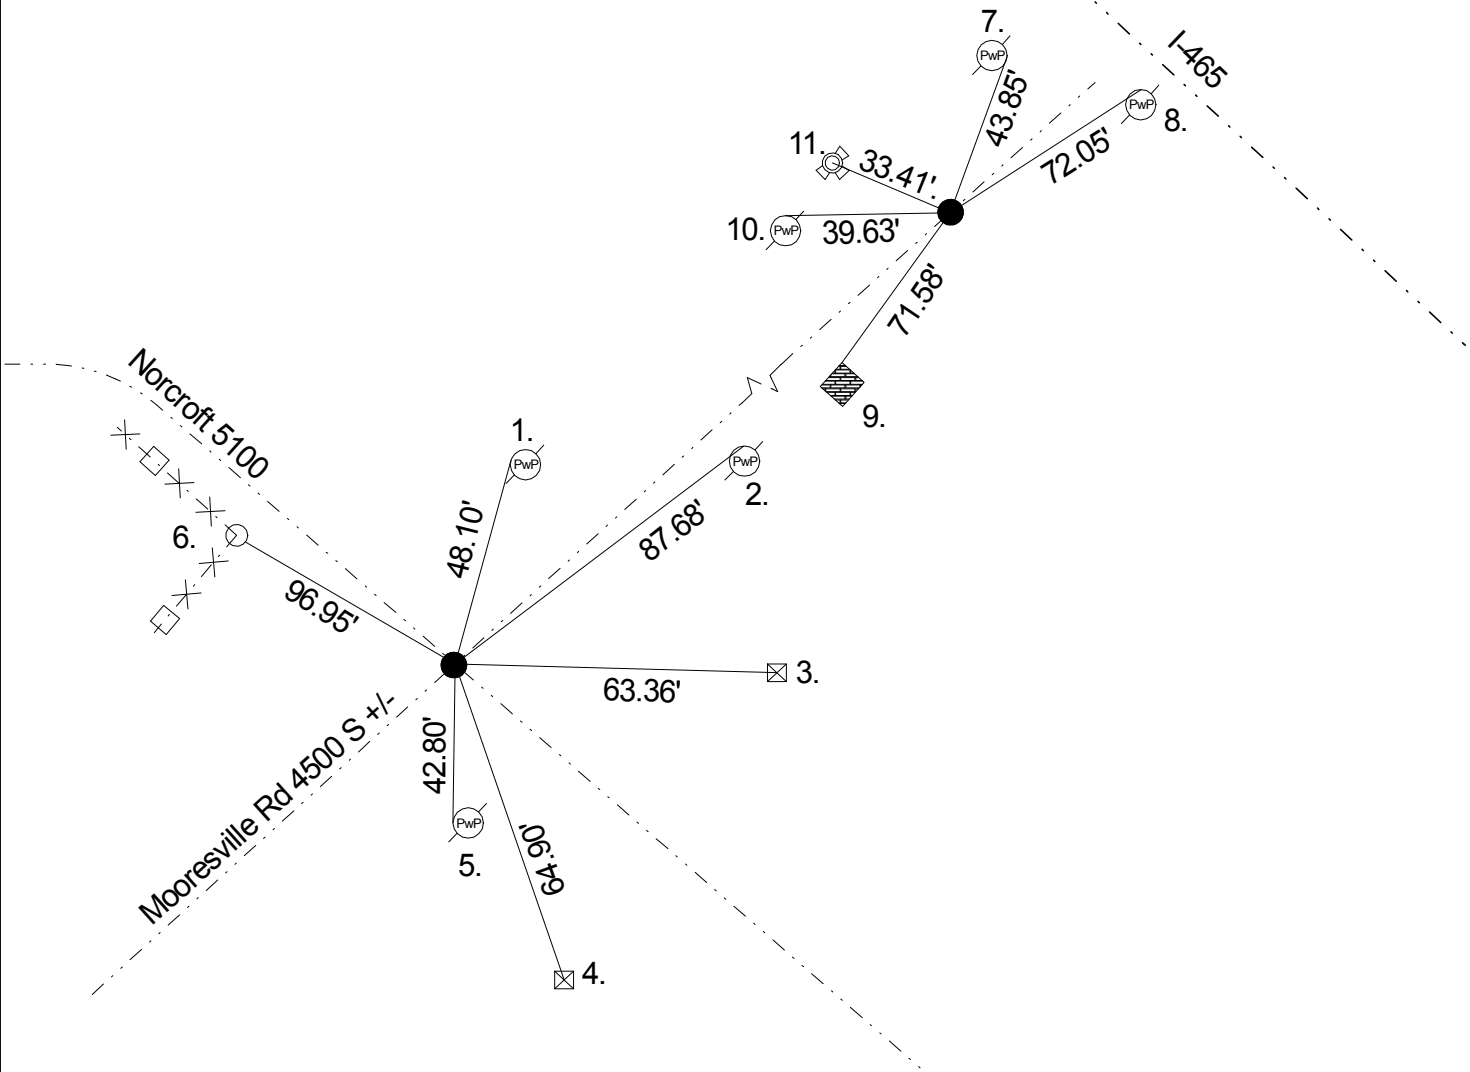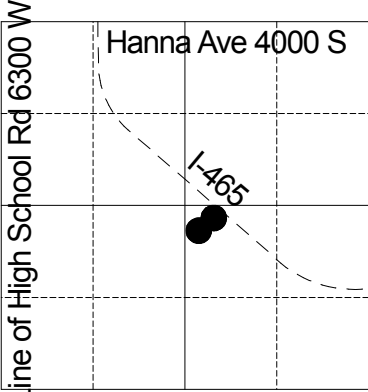

REF.	DISTANCE	DESCRIPTION
1.	48.10'	Nail in bottle cap W PwP #300-684 4" up
2.	87.68'	Mag nail w/brass washer N PwP #52-685 A 10" up
3.	63.36'	Center R/W monument
4.	64.90'	Center R/W monument
5.	42.80'	PK nail in N PwP #301-684 A
6.	96.95'	Face of steel fence post
7.	43.85'	Mag nail w/brass washer E PwP no # 8" up
8.	72.05'	PK nail N PwP #5643 8" up
9.	71.58'	N corner brick mailbox
10.	39.63'	Mag nail w/brass washer N PwP #1-655 8"up
11.	33.41'	Top nut of fire hydrant

REFERENCE:
IDOT SURVEY NOTES 19.59
MCSO JOB #840089

THIS CORNER POSITION
REPRESENTS A "TITLE" CORNER
AND MAY NOT NECESSARILY
REPRESENT THE POSITION BASED
ON RECORD CORNERS.